



UNIT 1
654 SF

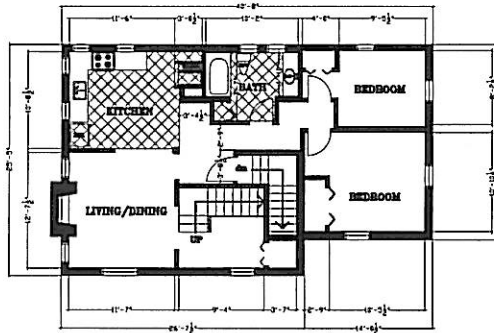


UNIT 4- LOWER LVL

985.65 SF
Total Area Unit 4: 1539.65 sf

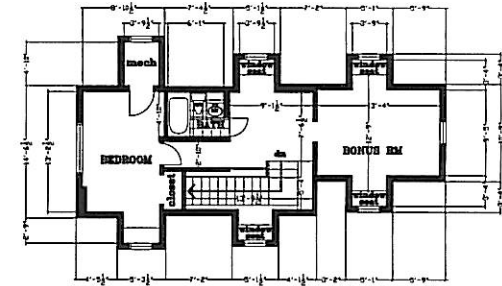


UNIT 4-UPPER LVL

554 SF

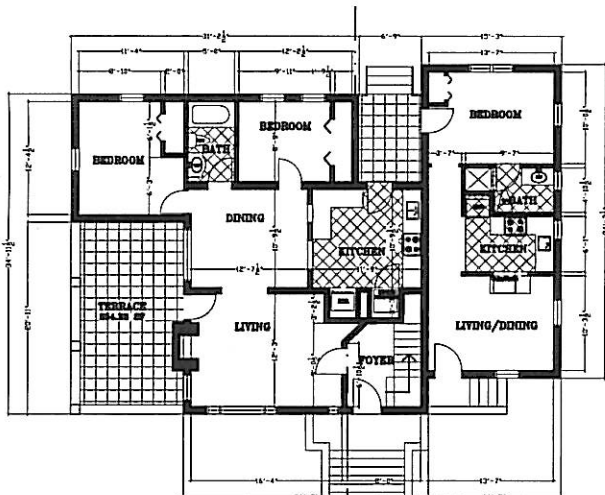

UNIT 2
929 SF

UNIT 3
517 SF

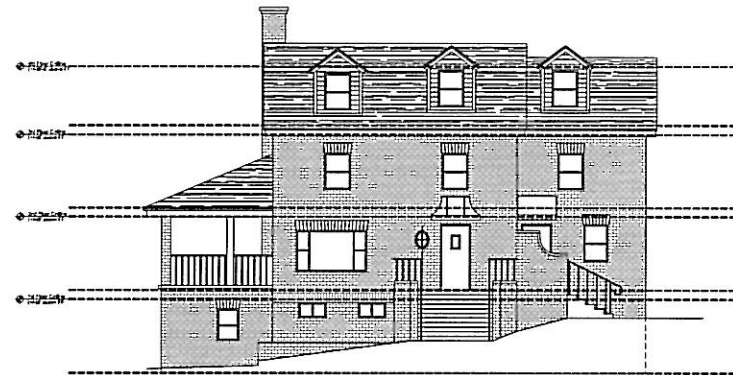

FRONT ELEVATION

DRAWING SCALE: 3/16"=1'-00"

FOR CONDOMINIUM CERTIFICATION
Date: September 17, 2007.

integratus architecture, PA
110 Sugar Cove Road Weaverville, NC 28787 828.231.2399

Griffin Manor Condominiums, 1316 Hyman Ave, Hendersonville NC

These drawings were prepared for Condominium Certification.

date: 05.30.08
drawn by: VCW
checked by: mld.

Integratus architecture, PA

Melvin T. Dickerson, AIA

sheet number :
A1.1
Floor Plans
& Exterior Elevation
1 Of 1